




Mar. 3, 2017 10:30AM

# FRANKLIN TOWNSHIP CEMETERY

N

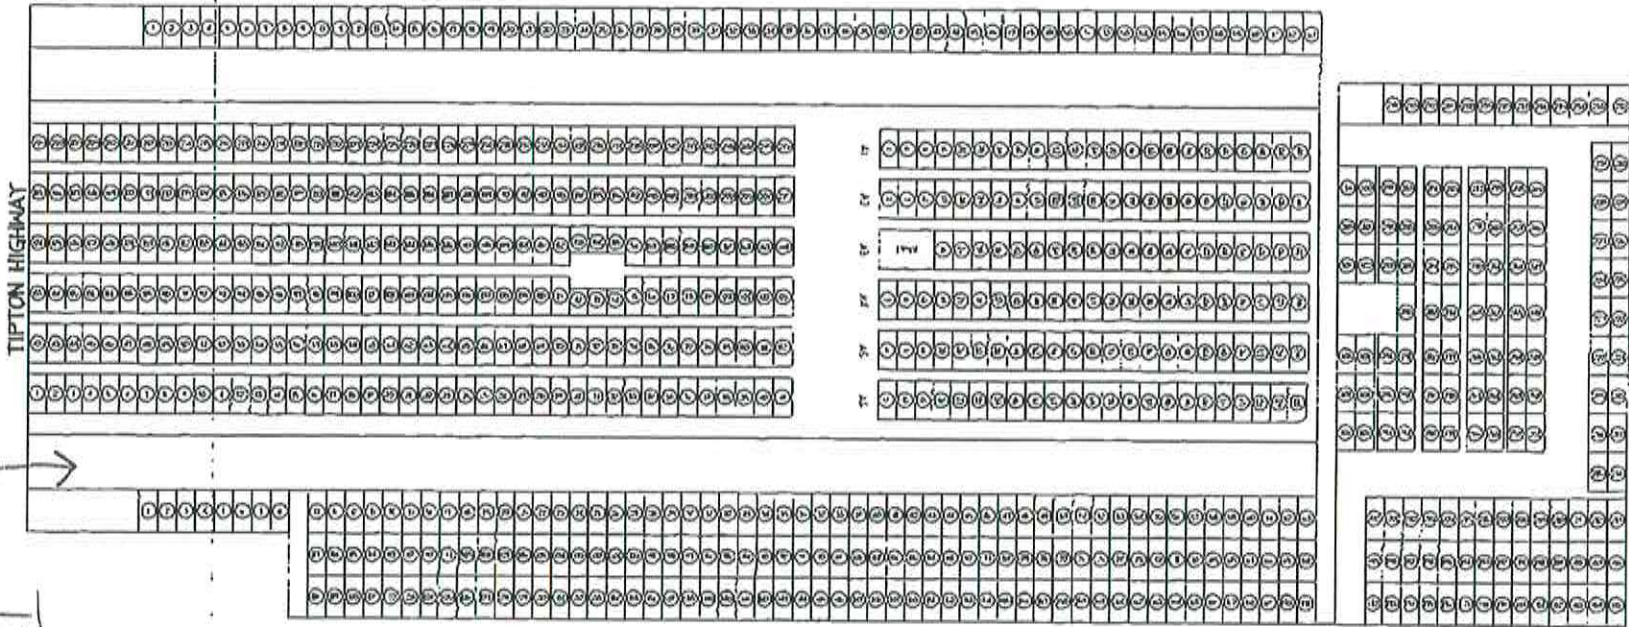

 SITE PLAN  
Scale 1/8" = 1'-0"


S


Tipton Hwy.

M-50

Received Time Mar. 3, 2017 11:04AM No. 1386

PREPARED FOR:



 **RAILEY ENGINEERING, INC.**  
8485 STEPHENSON ROAD  
OWSTED, MI 48868  
PH: (517) 467-4000  
FAX: (517) 467-9010  
EMAIL: info@reinc.com

**FRANKLIN TOWNSHIP CEMETERY LAYOUT**  
TIPTON ROAD  
TIPTON, MICHIGAN 48287

DRAWN BY: V. TORRES | CHECKED BY: IN DAILEY | APP'D. BY:

**CEMETERY LAYOUT**

DATE: 01/20/16 | REV: 2 | DRAWING NO. **A**  
SCALE: AS SHOWN

No. 1451 P. 1/1